



Contact Chuck Barnes for Further Details
at 251-609-4242

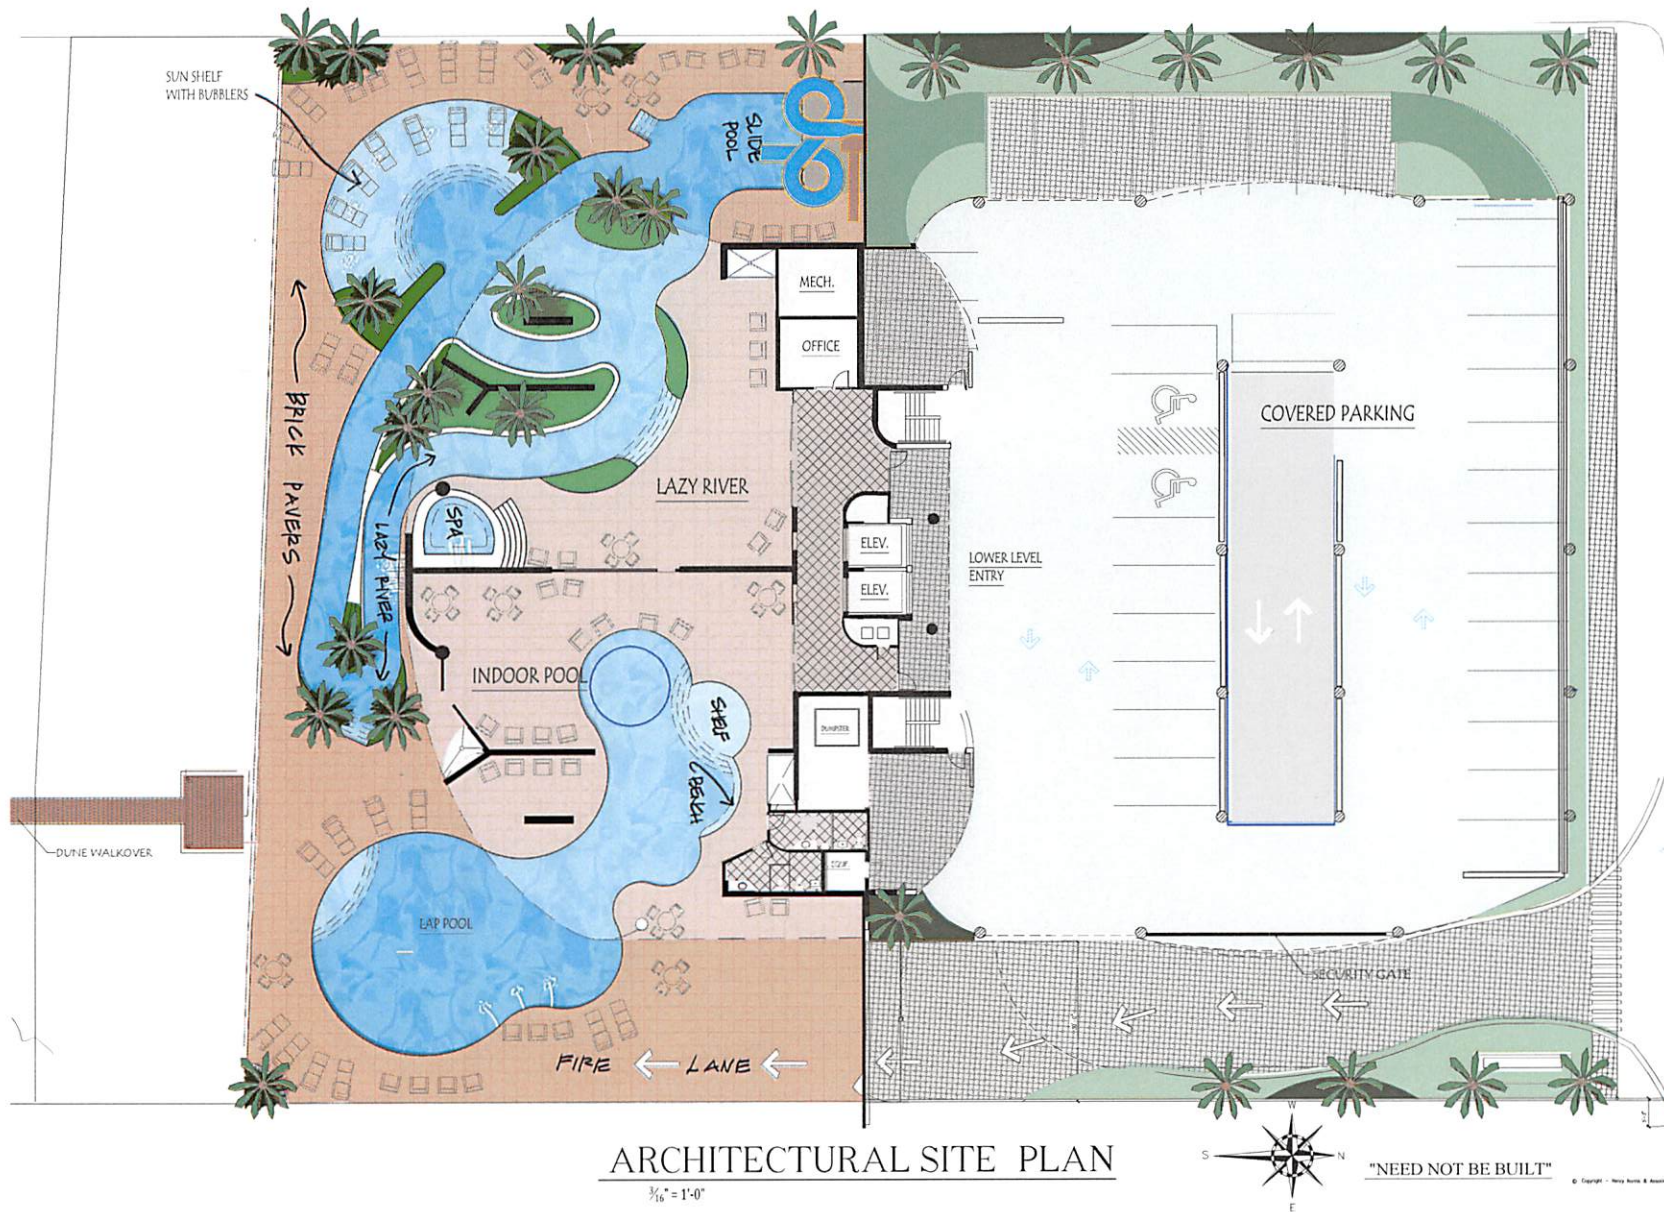


Contact Chuck Barnes for Further Details

at 251-609-4242

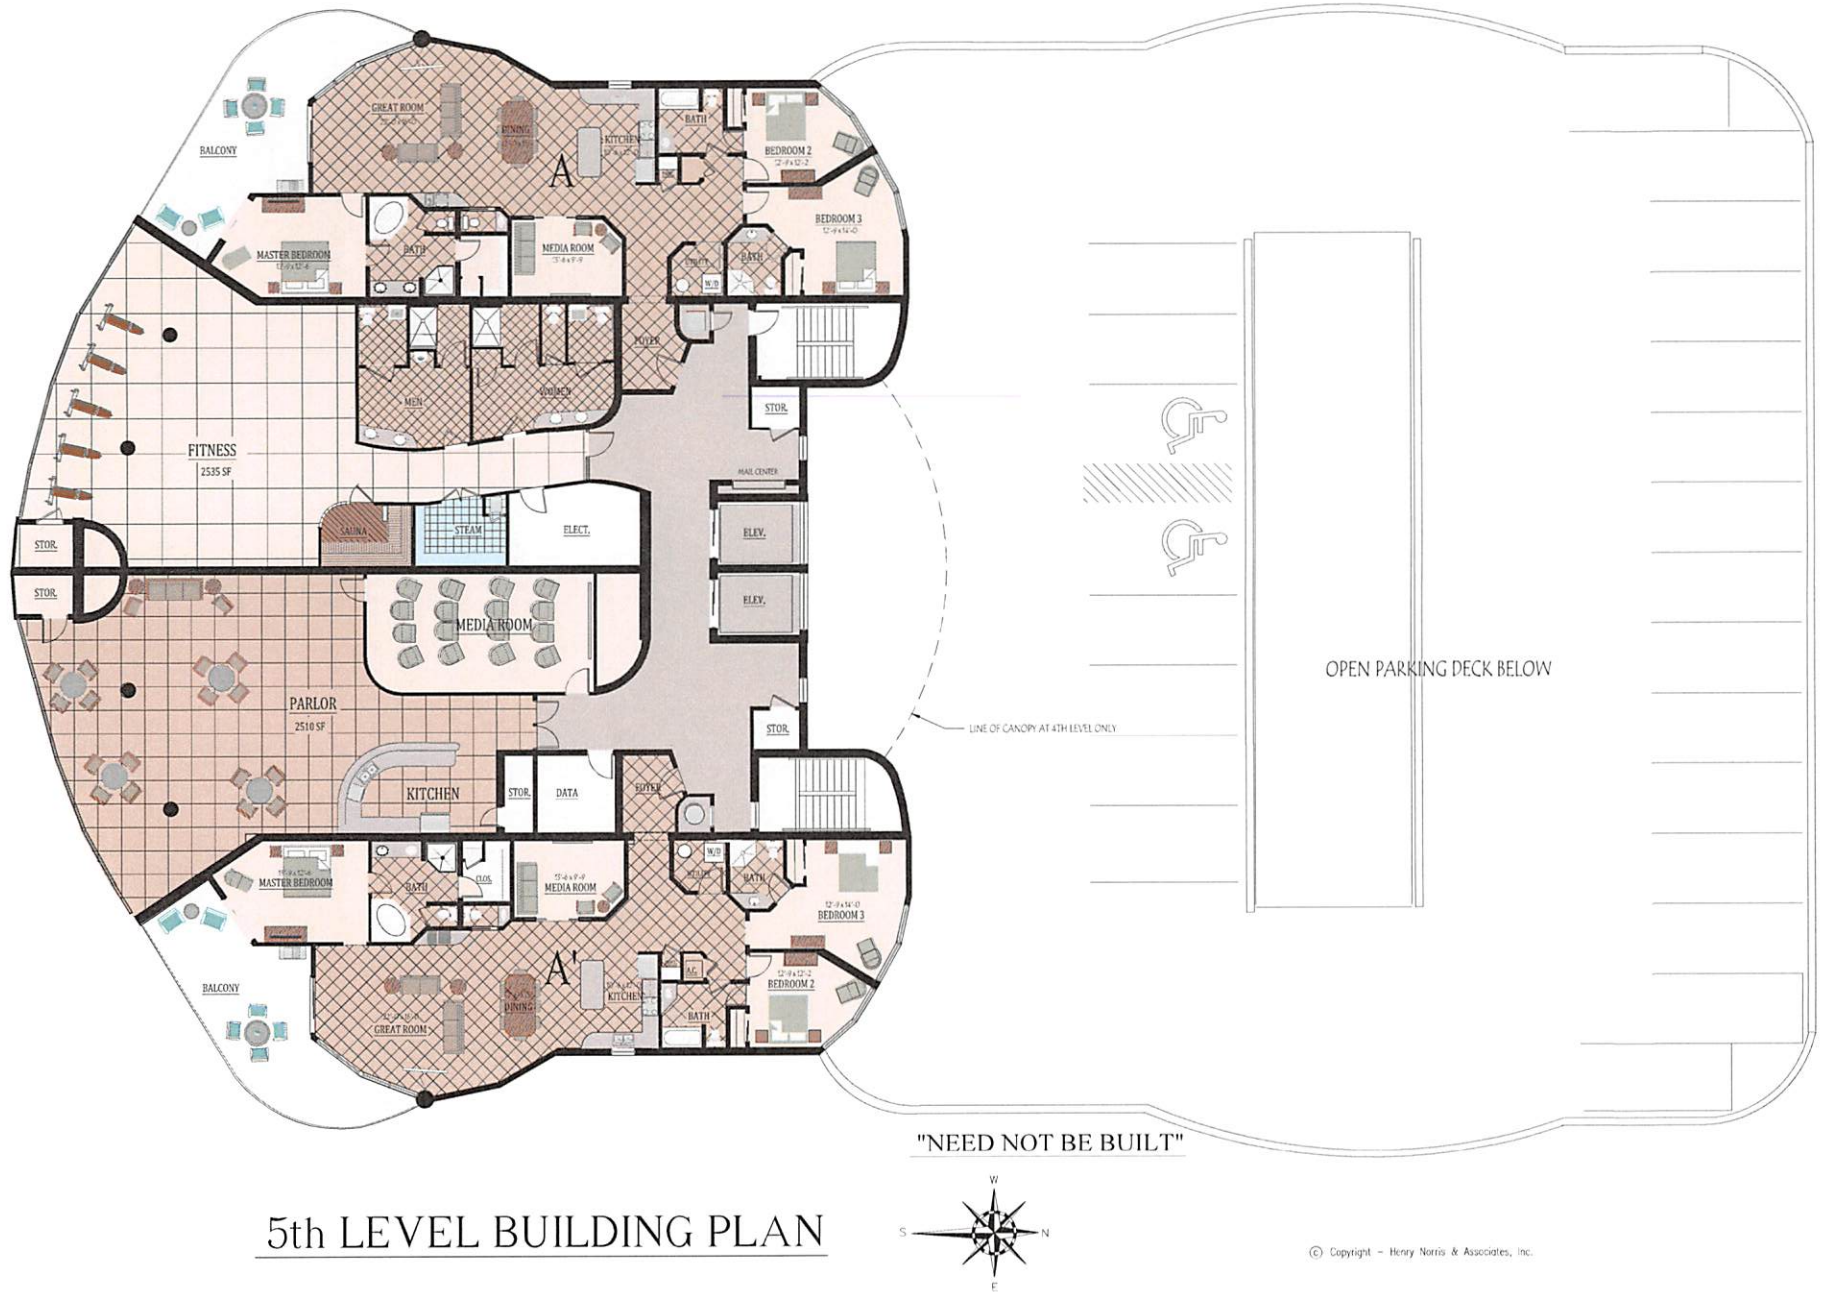


Contact Chuck Barnes for Further Details
at 251-609-4242

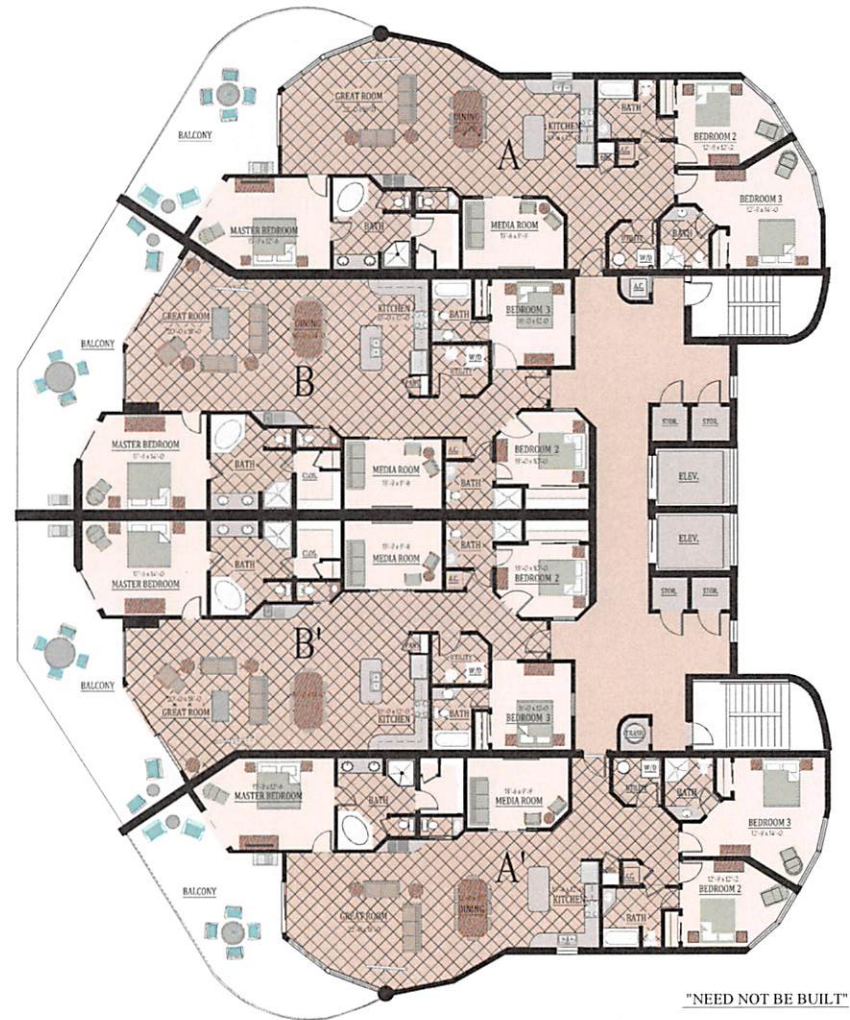


"NEED NOT BE BUILT"

© Copyright - Henry Norris & Associates, Inc.

LEVELS 6-24 BUILDING PLAN

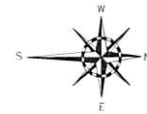


Contact Chuck Barnes for Further Details
at 251-609-4242

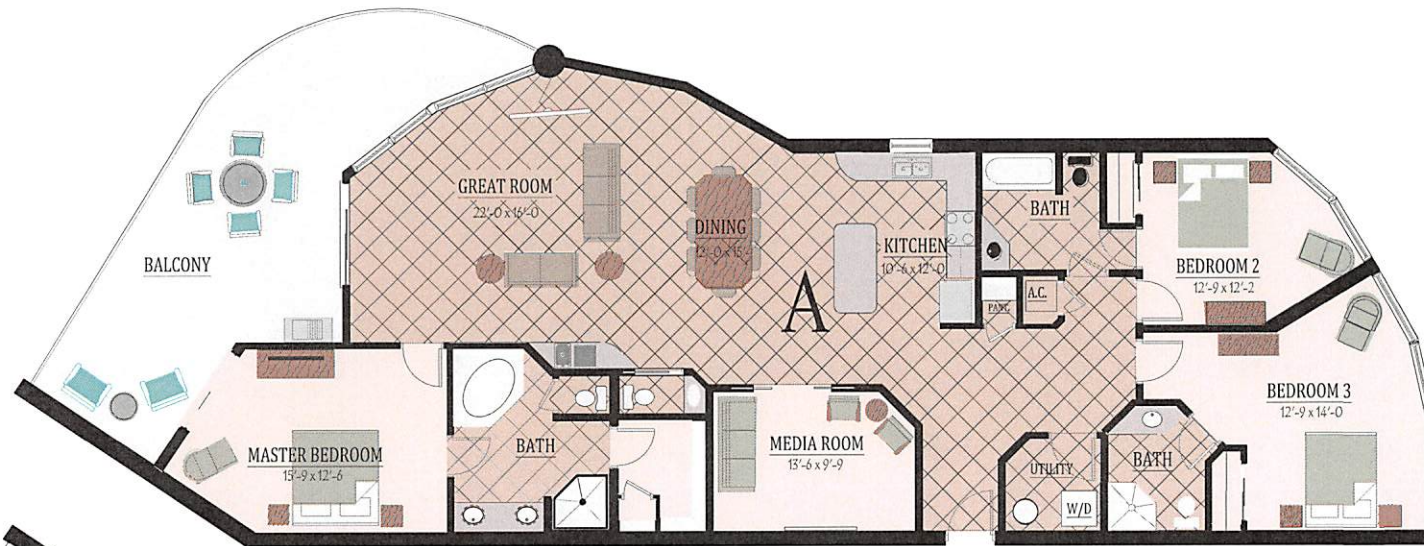

TYPICAL UNIT A

2120 sf Unit 410 sf Balcony

SCALE: 1/4" = 1'-0"

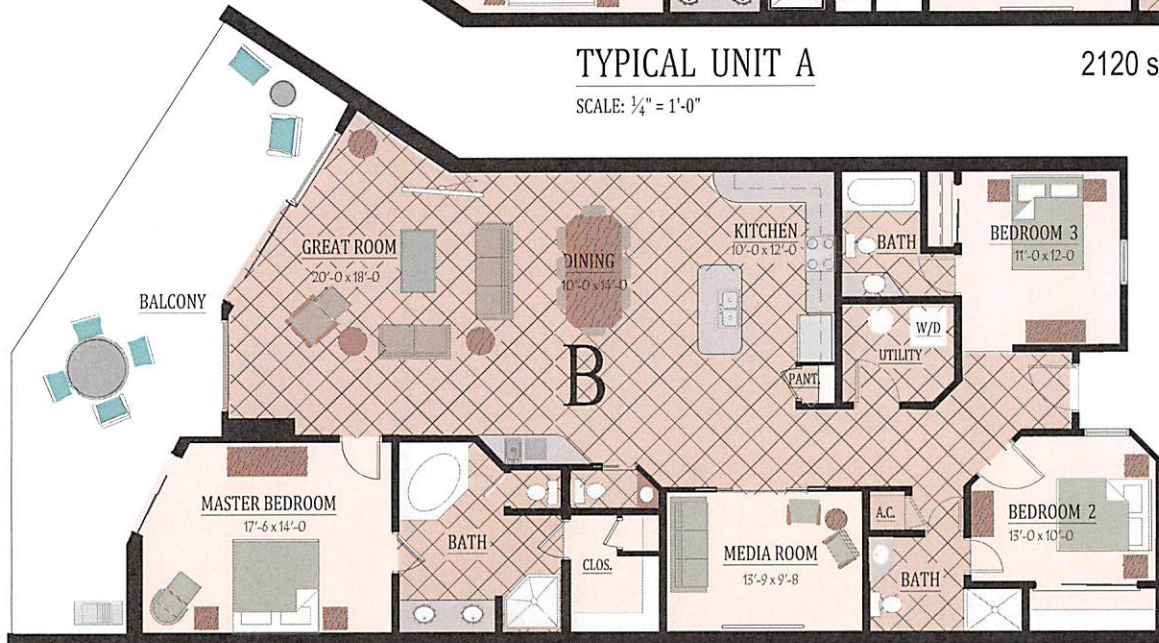

TYPICAL UNIT B FLOOR PLAN

2080 sf Unit 450 sf Balcony

SCALE: 1/4" = 1'-0"

"NEED NOT BE BUILT"

© Copyright - Henry Norris & Associates, Inc.